



GratedeX® on Ped-Tite™ PEDESTALS-with pavers (cross-section)

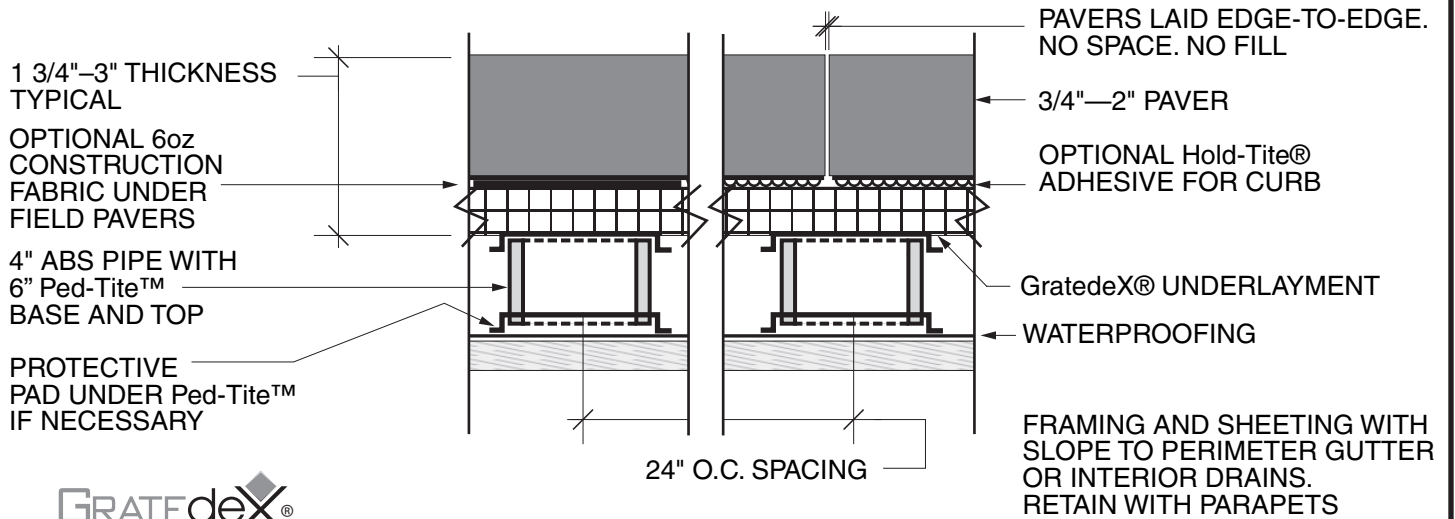

05/01/08 • dexstone LLC, 2061 NW Aloclek Dr., Ste. 907, Hillsboro OR 97124 • (503) 439-8872 • www.gratedex.com • ©2005 deXstone LLC. All Rights Reserved.

GratedeX® on Ped-Tite™ PEDESTALS/PADS (section view)

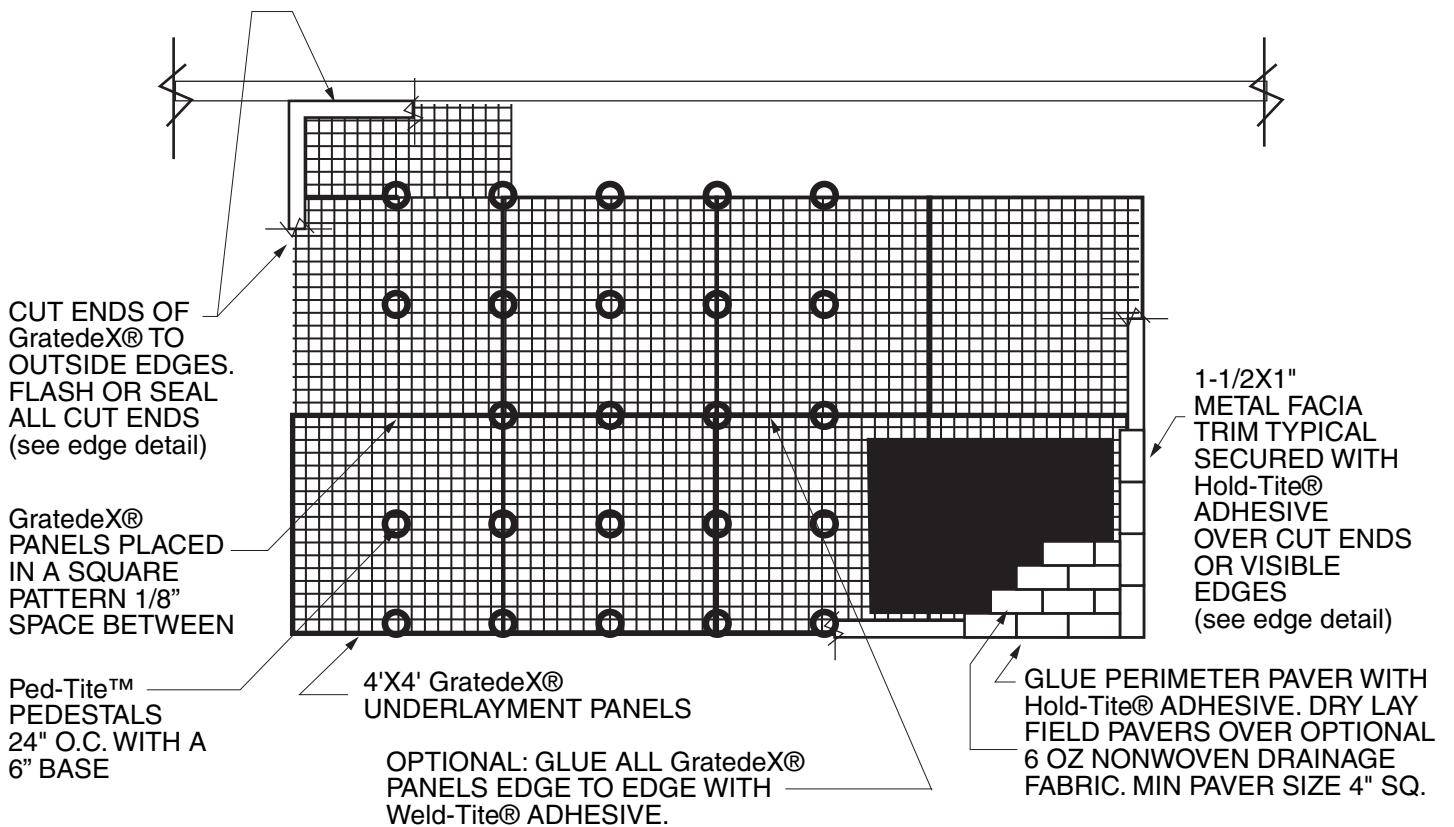

*NOTE: DEAD LOAD BASED ON PAVER SELECTION PER SQ' OVER 24" O.C. PEDESTALS WITH 6" BASE.



05/01/08 • dexstone LLC, 2061 NW Aloclek Dr., Ste. 907, Hillsboro OR 97124 • (503) 439-8872 • www.gratedex.com • ©2005 deXstone LLC. All Rights Reserved.